



This drawing is not intended nor shall it be used for construction purposes unless the signed professional seal of a registered architect employed by Kuhn Riddle Architects, Inc., is affixed above.


Keynotes/General Notes:

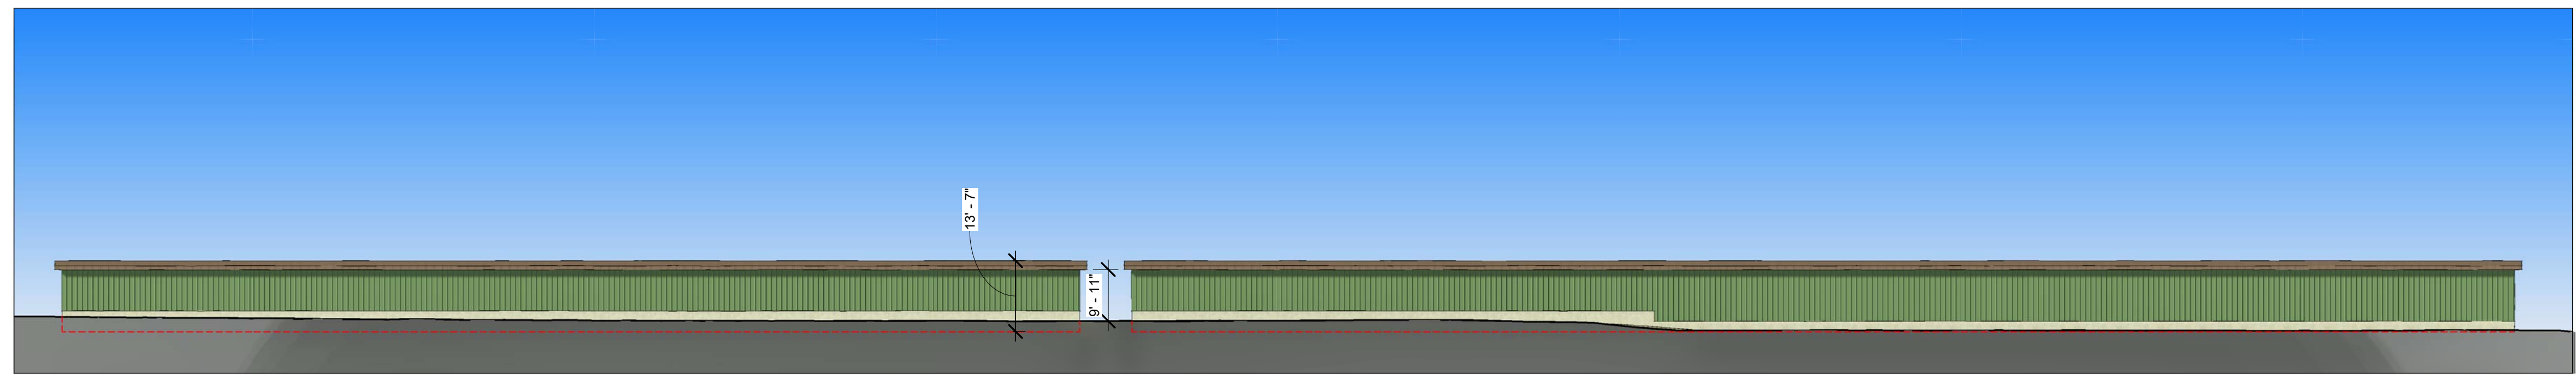

**3 North**  
 A2.1 1" = 20'-0"

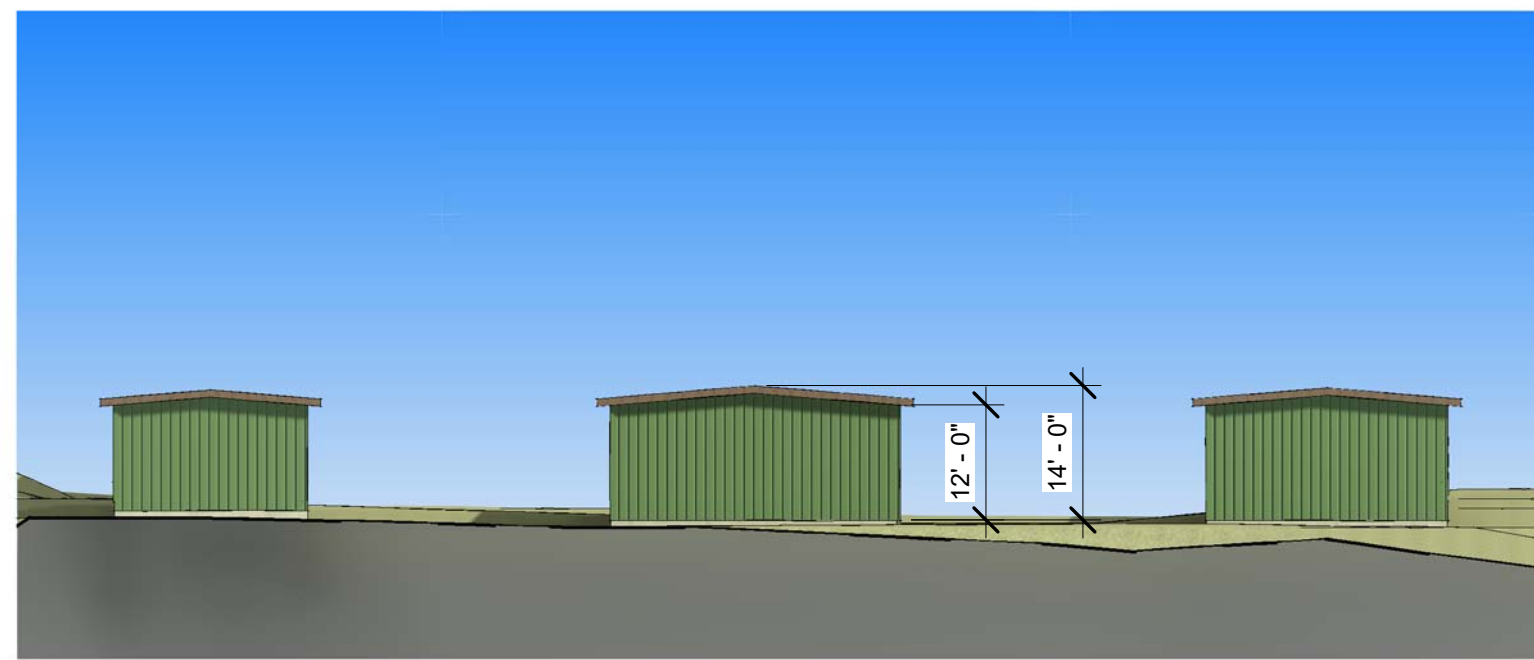

**2 West**  
 A2.1 1" = 20'-0"

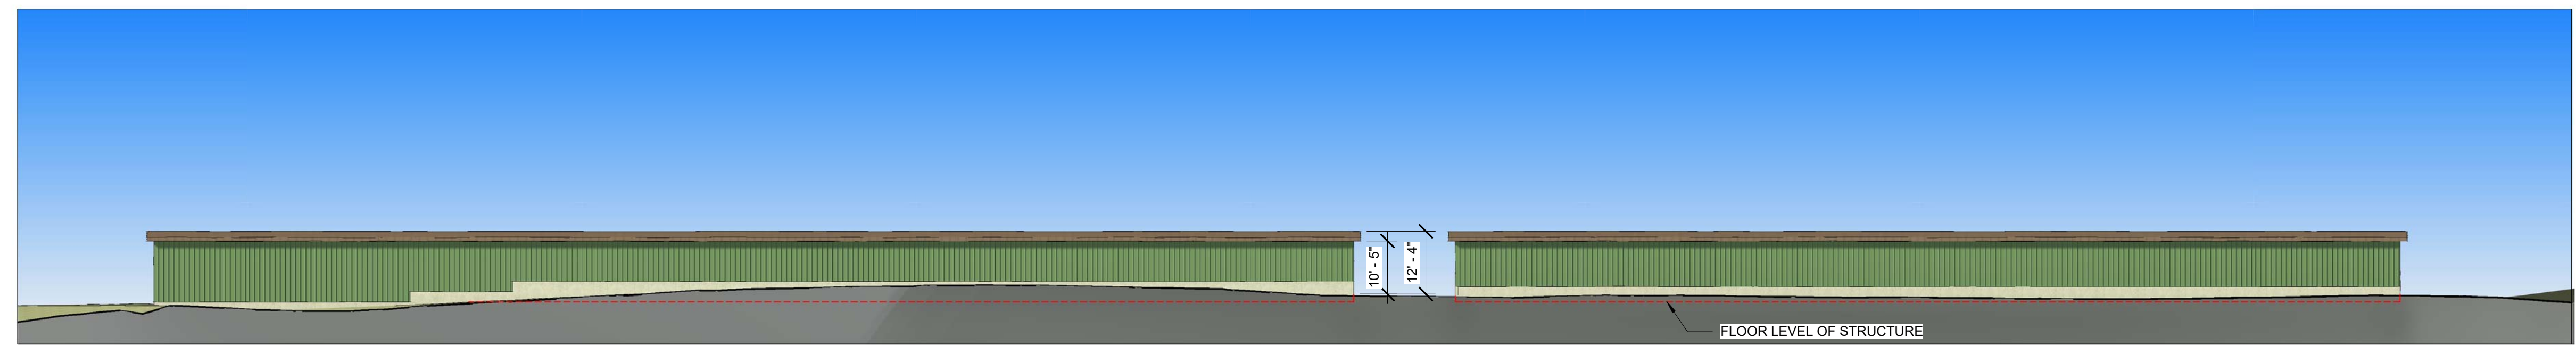

**1 South**  
 A2.1 1" = 20'-0"

SELF-STORAGE DEVELOPMENT  
 590-596 CENTER STREET  
 LUDLOW MA 01056

EXTERIOR ELEVATIONS

Date: 04-25-2023  
 Project: -  
 Scale: 1" = 20'-0"  
 Drawn By: JS

A2.1