


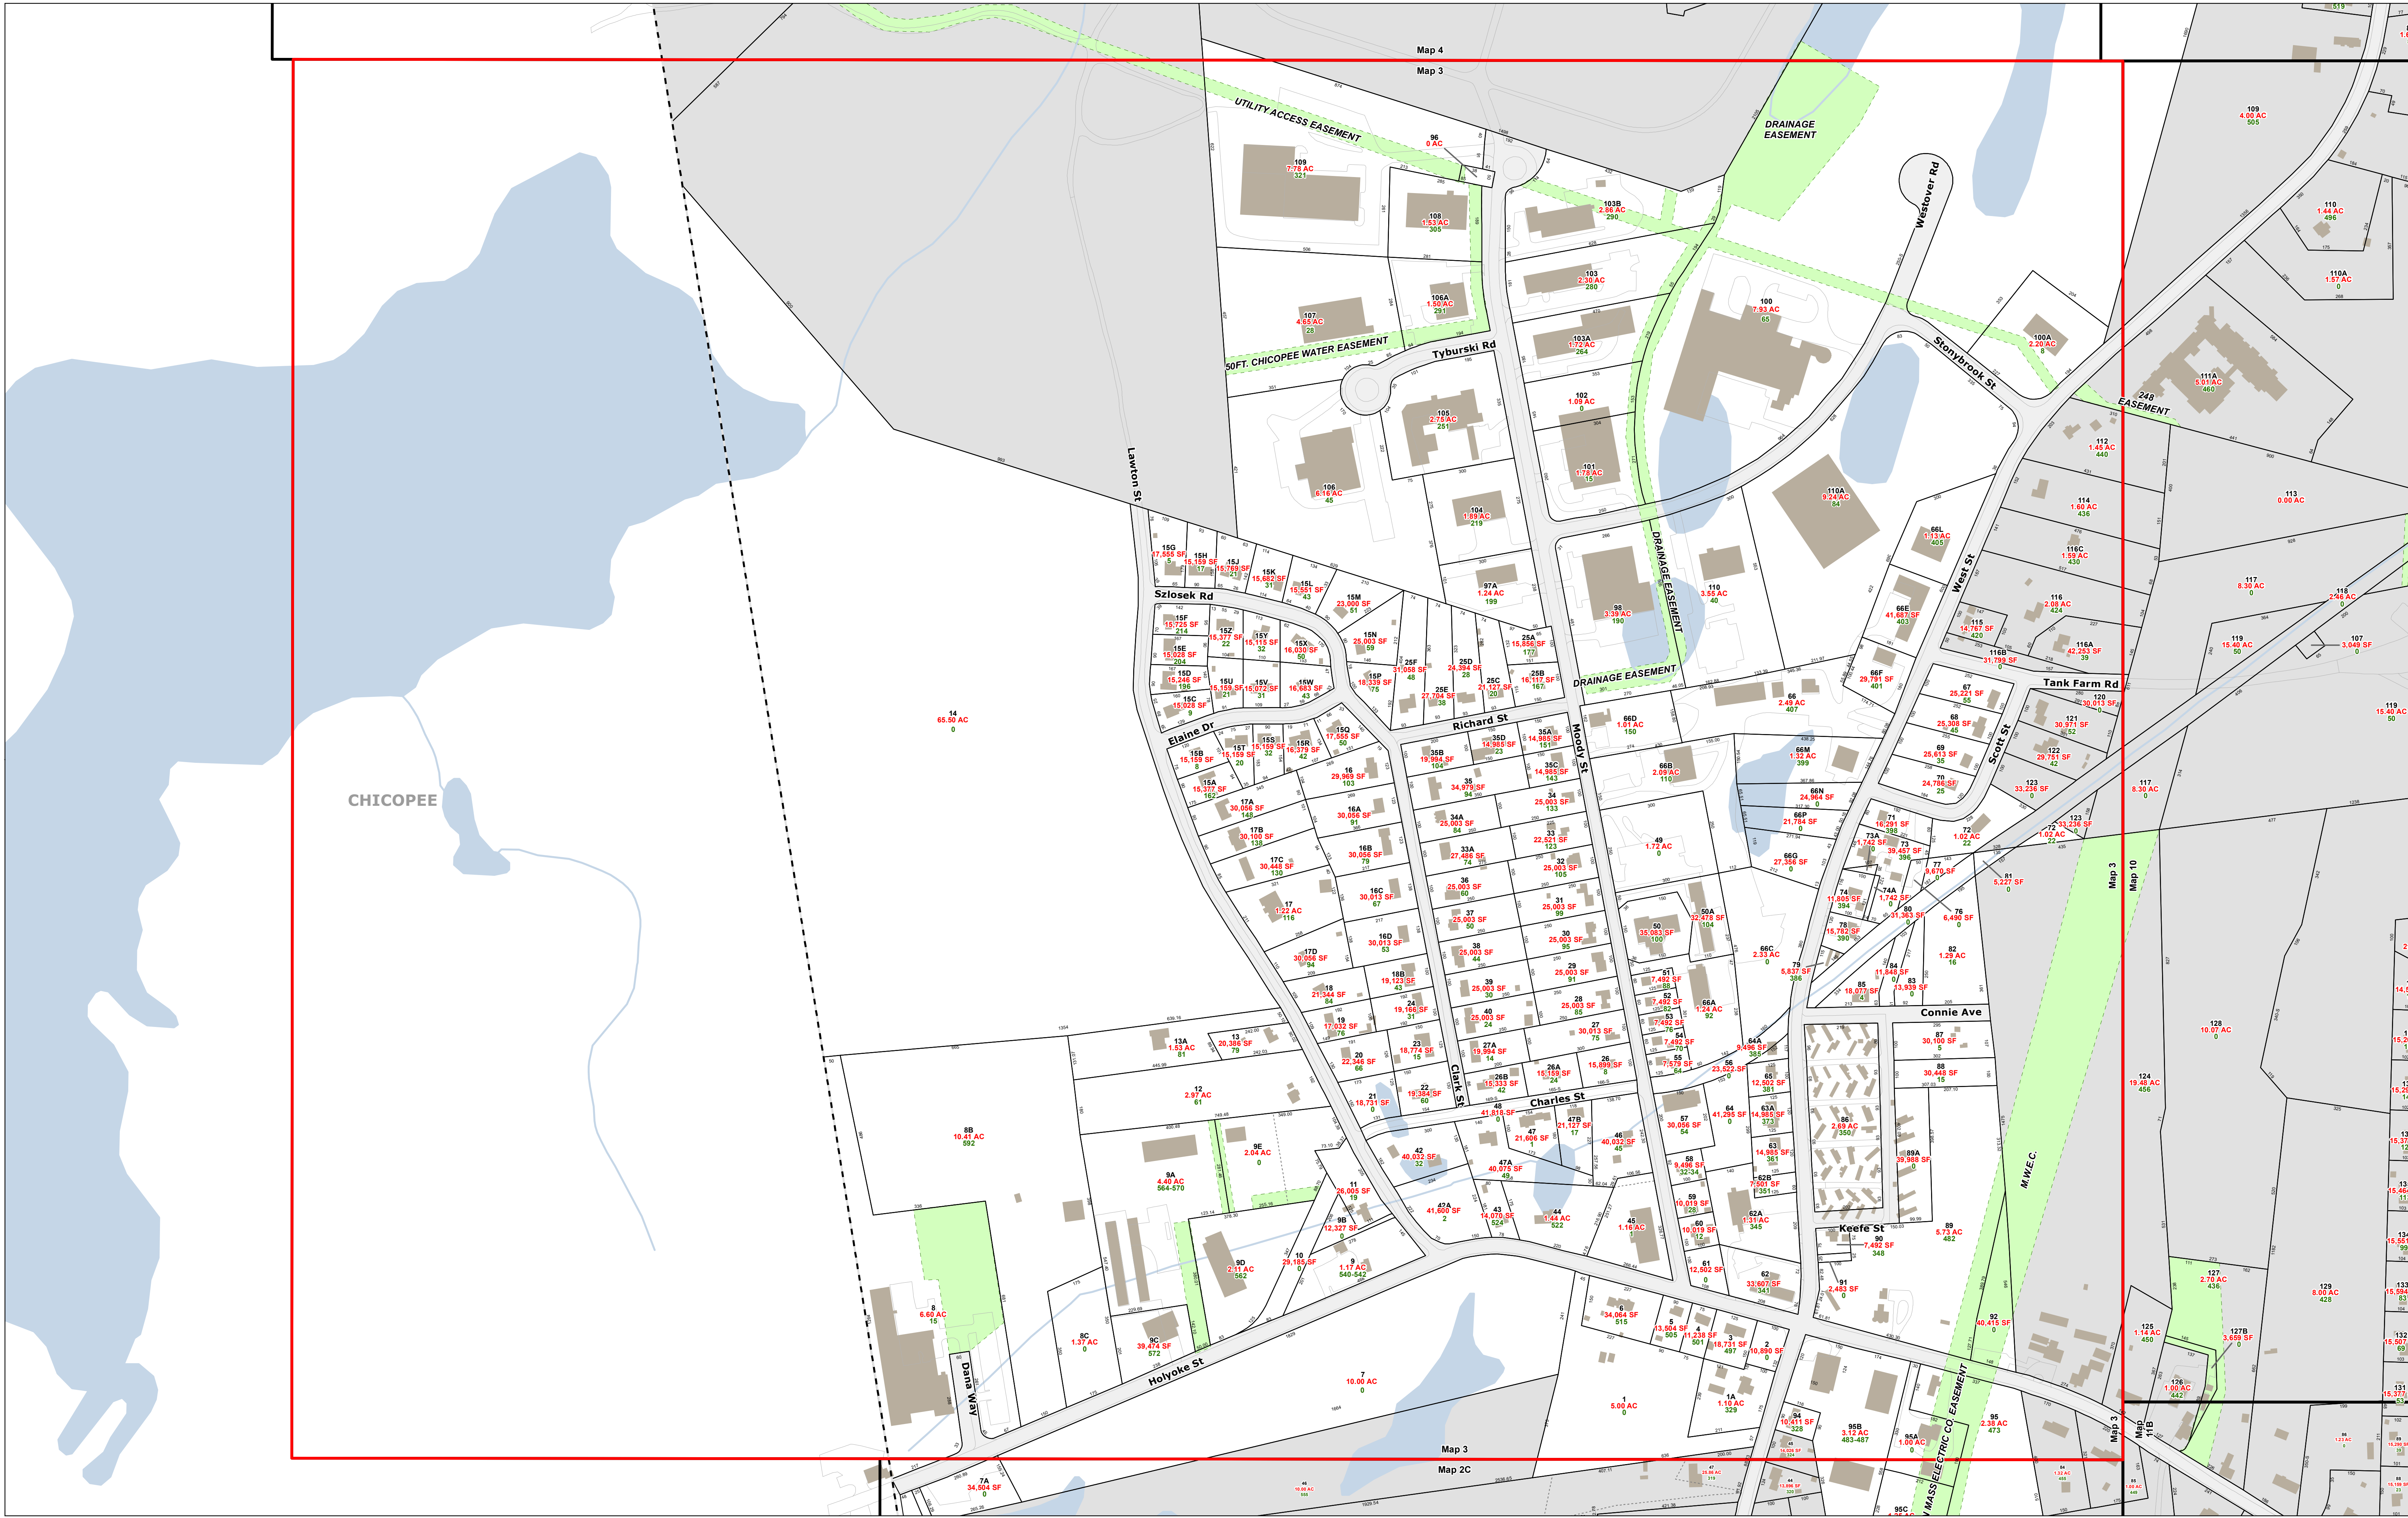




This tax map is for assessment purposes only. It is not valid to use this map as a survey or for property conveyance.

**Tighe&Bond**

|                                                                                     |                      |                                                                                     |                   |                                                                                     |               |
|-------------------------------------------------------------------------------------|----------------------|-------------------------------------------------------------------------------------|-------------------|-------------------------------------------------------------------------------------|---------------|
|  | Current Tax Map      |  | Lot Number        |  | Buildings     |
|  | Easement             |  | 26.2 AC Lot Size  |  | Waterbodies   |
|  | Private Right-of-Way |  | 38 Address Number |  | Streams       |
|  | Historic Lines       |  | 150 Lot Dimension |  | Town Boundary |



**Town of Ludlow  
Massachusetts**

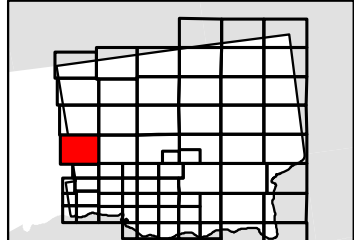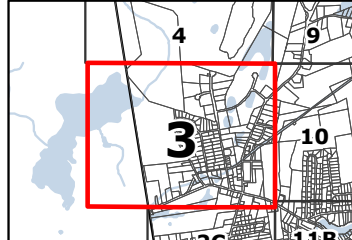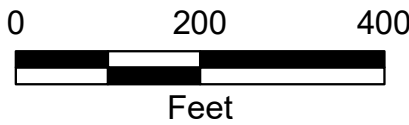

**Map: 3**  
January 2024